


## COOLING TOWER BASIN/REMOTE SUMP

With Depressed Area

LAKOS TCX SYSTEM

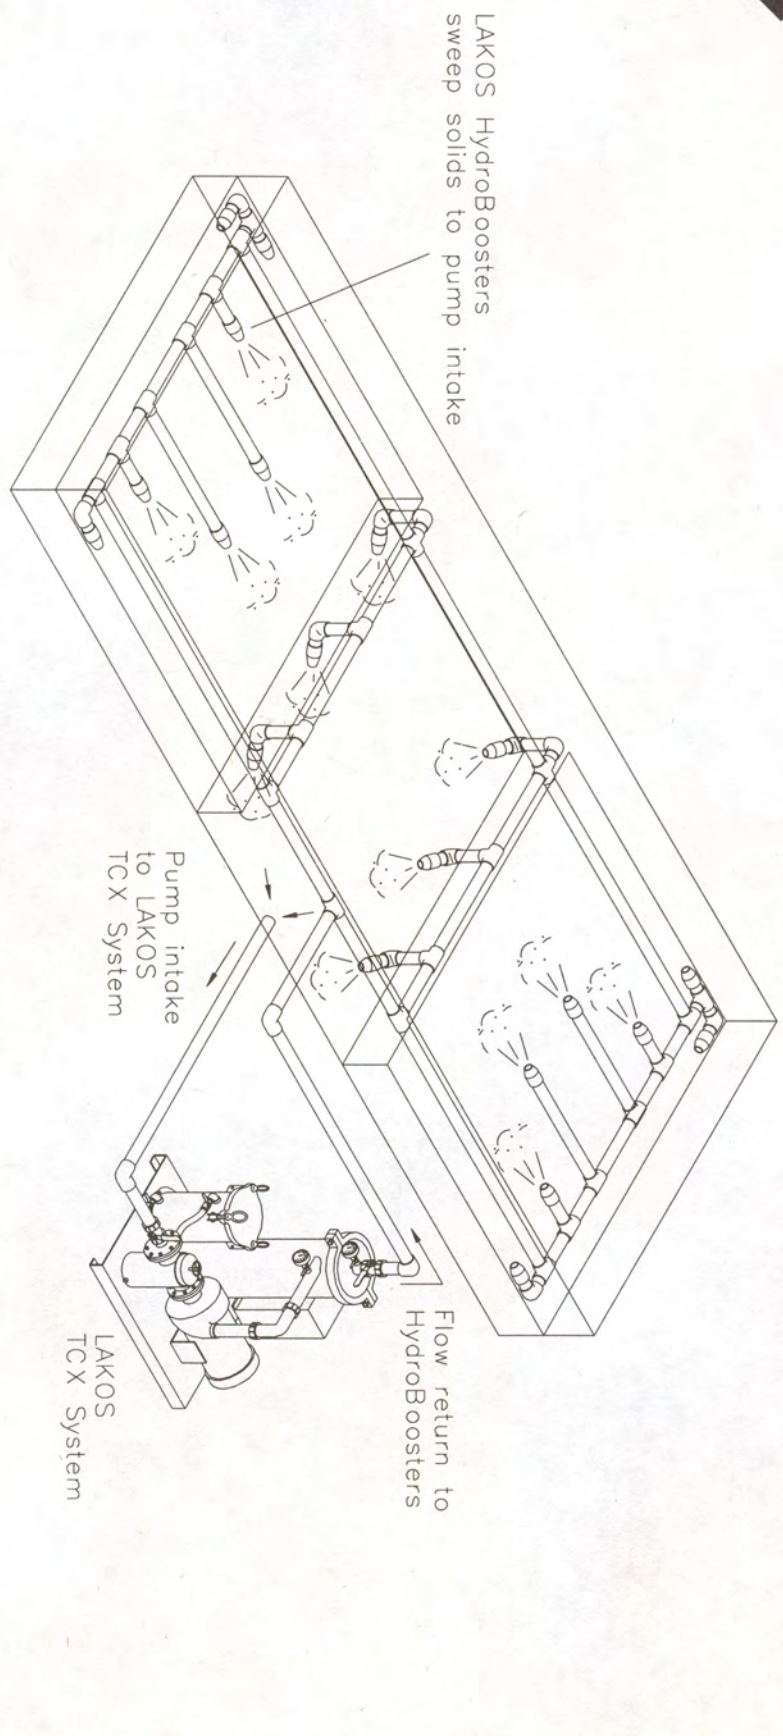

FOR SHALLOW PAN AREAS OF THE BASIN

FOR DEPRESSED AREAS OF THE BASIN